


# STABLE ARCHITECTURE

**JEREMY DUNN**  
17 FIR TREE CLOSE  
BANBURY OXON OX16 1JS  
MOBILE (07710) 461860  
TELEPHONE (01295) 270565  
E mail -  
Jeremy.Dunn@Virgin.net

11 HIGH STREET, BANBURY  
LAND REGISTRY PLANS

## Floor Plans

Date: 8-6-2007 Scale: 1:100 @ A4

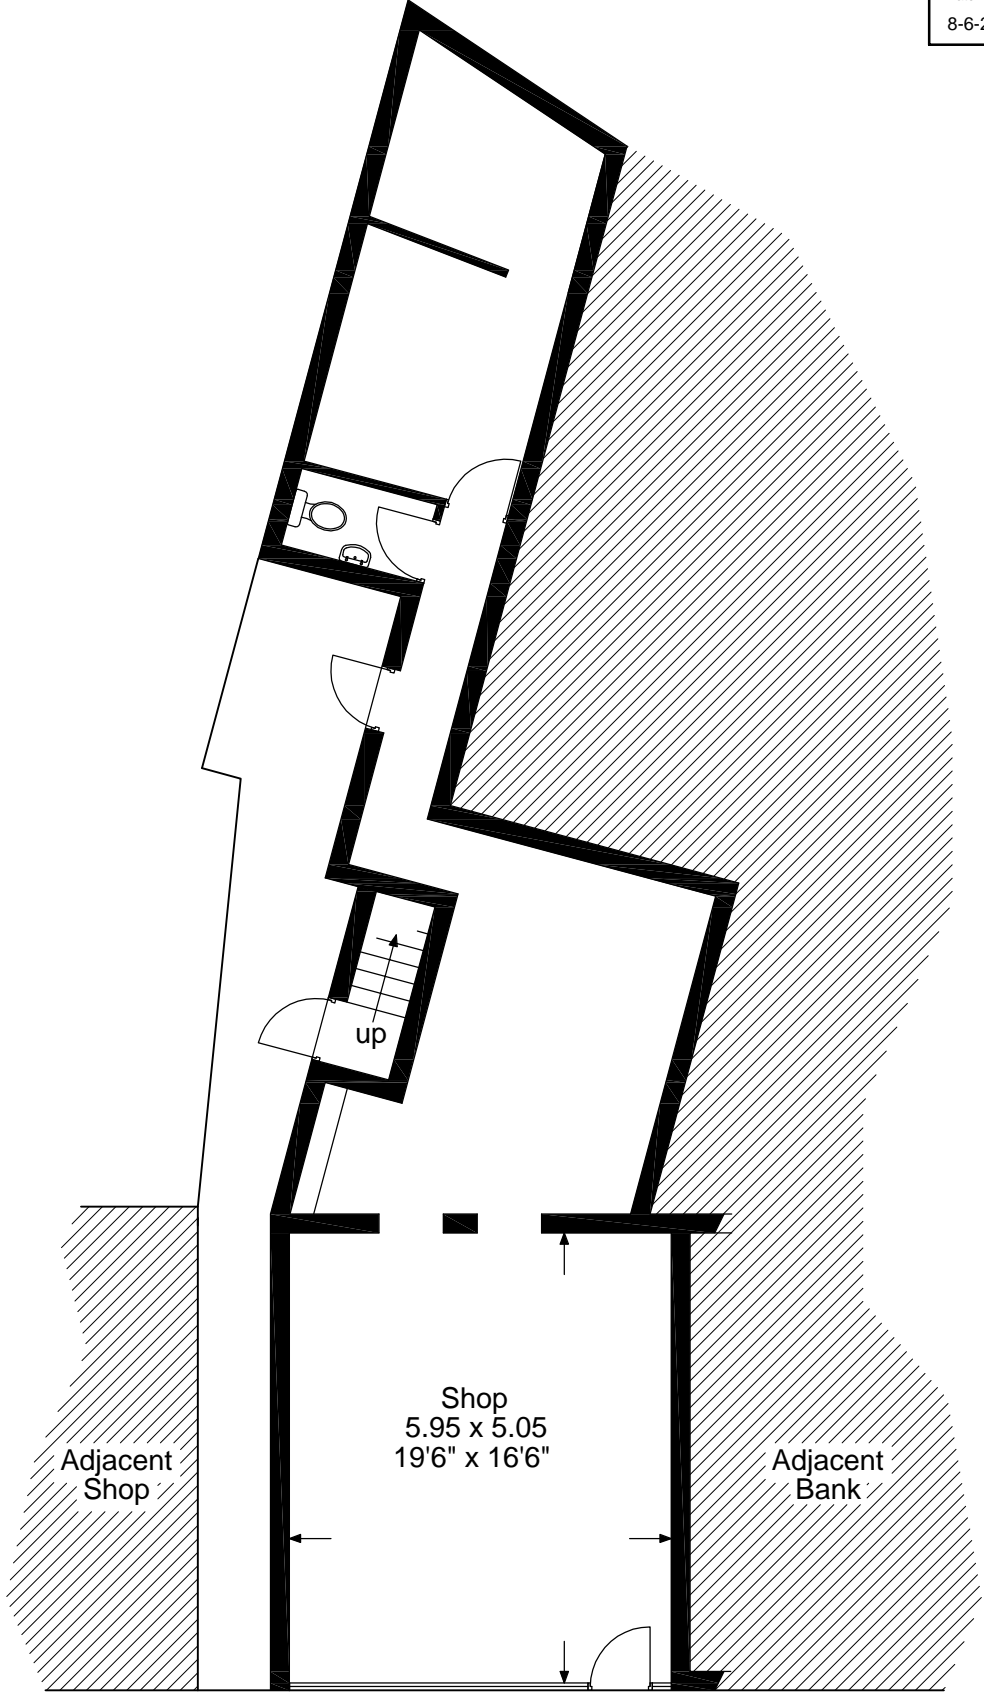

Ground Floor Plan

