



General Notes:

- This drawing is copyright (C). The reproduction of this drawing is expressly prohibited by Walker Graham Architects Limited.
- Dimensions and conditions shall be verified on site. Any discrepancies between this drawing and site conditions shall be brought to the attention of Walker Graham Architects Limited for resolution prior to placing orders or construction.
- This drawing should not be scaled.

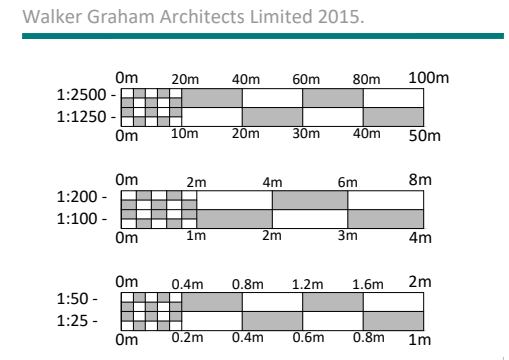

00 GROUND FLOOR PLAN
1:100

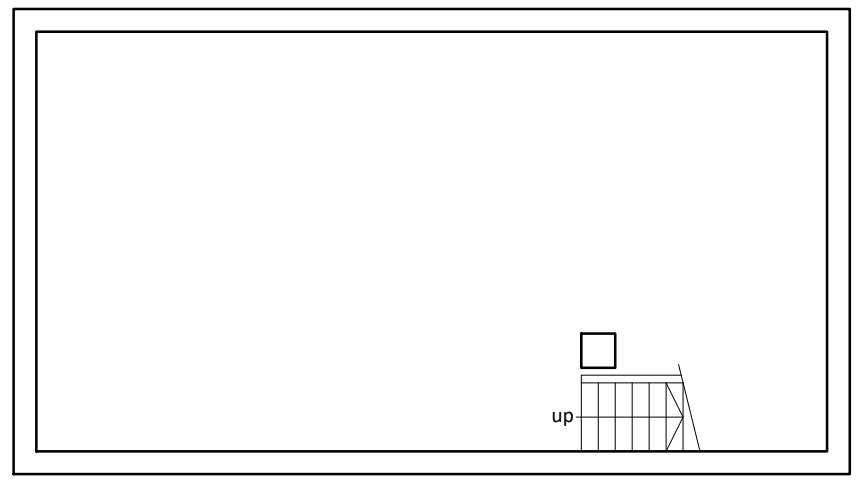

-01 BASEMENT FLOOR PLAN
1:100

A	24.07.20	Measured survey information added
Rev	Date	Notes




Project:
EXTENSION & ALTERATIONS
68 BROAD STREET, WORCESTER
For:
Wild Property Consultancy

Drawing:
EXISTING GROUND AND BASEMENT FLOOR PLANS
Drawing scale: 1:100 at A3
Drawing date: JULY 2019
Drawing no. _____ Revision _____


General Notes:

- This drawing is copyright (C). The reproduction of this drawing is expressly prohibited by Walker Graham Architects Limited.
- Dimensions and conditions shall be verified on site. Any discrepancies between this drawing and site conditions shall be brought to the attention of Walker Graham Architects Limited for resolution prior to placing orders or construction.
- This drawing should not be scaled.


Walker Graham Architects Limited 2015.

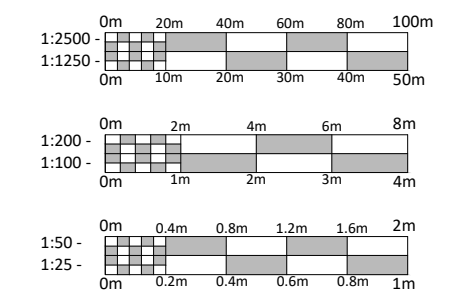

02 SECOND FLOOR PLAN
1:100

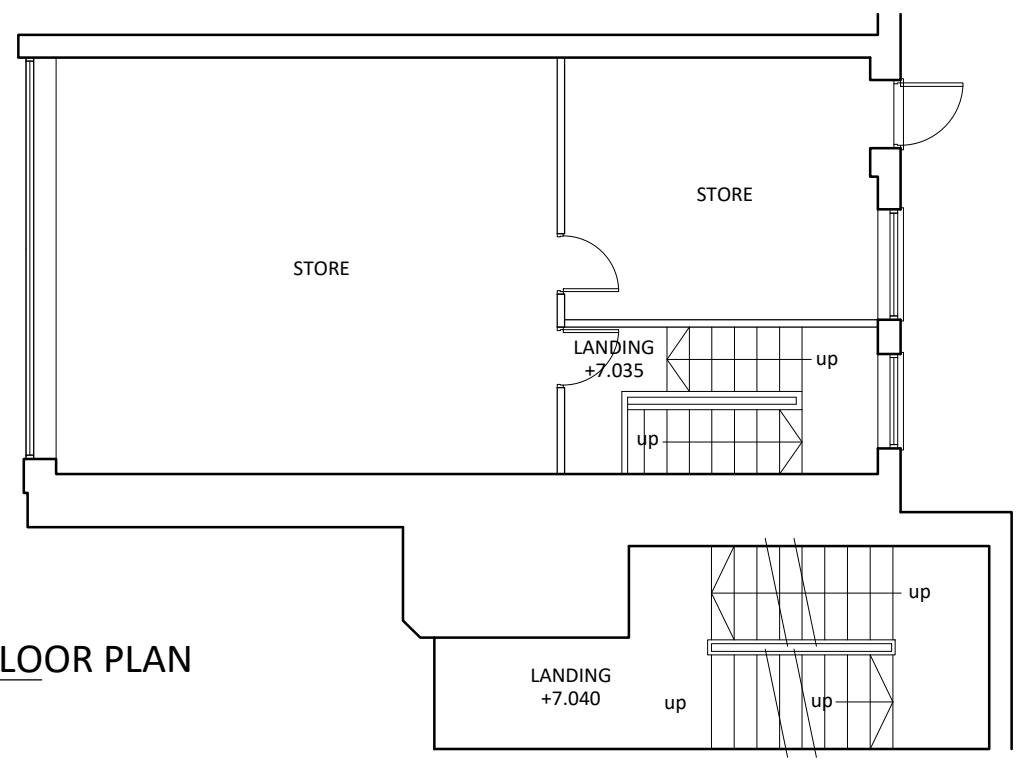

01 FIRST FLOOR PLAN
1:100

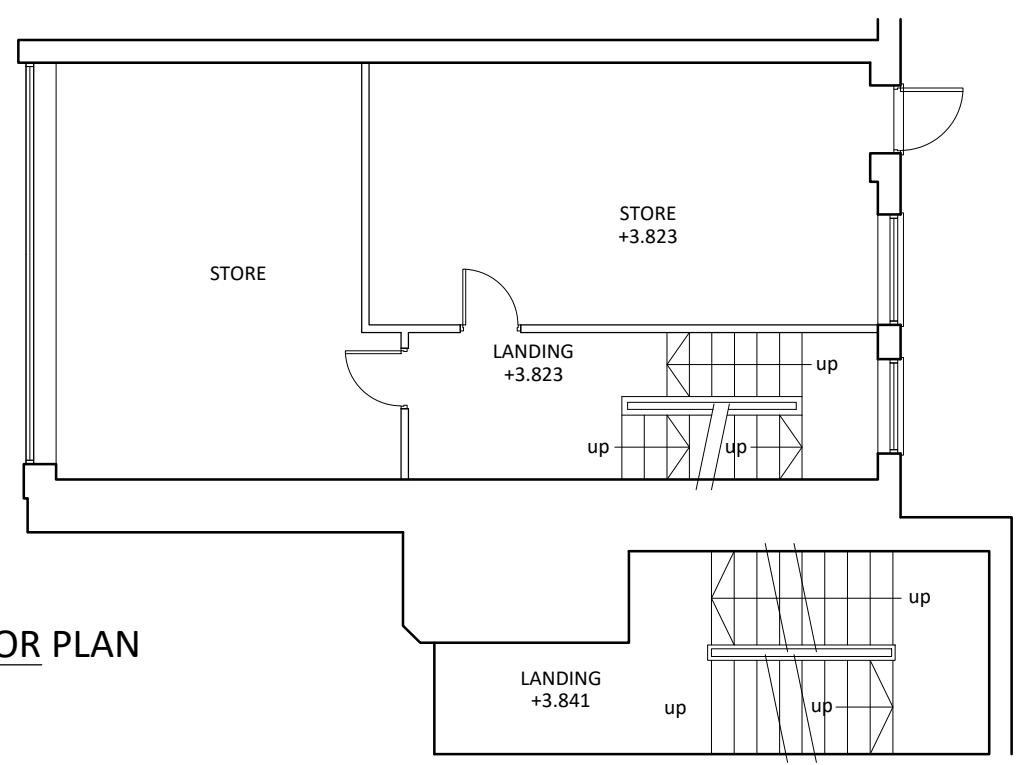

Rev	Date	Notes
A	24.07.20	Measured survey information added



Project:
EXTENSION & ALTERATIONS
68 BROAD STREET, WORCESTER

For:
Wild Property Consultancy

Drawing:
EXISTING FIRST AND SECOND FLOOR PLANS

Drawing scale: 1:100 at A3
Drawing date: JULY 2019

Drawing no. _____ Revision _____

WG867 - 004 A