



GROUND FLOOR
scale - 1:100

 


Address		
St Edburgs Hall Bicester		
Title		
Ground Floor Plan		
Drawn	Date	Scale
TDO	April 2021	1:100 at A4
Drawing No.		
2104-10		
the drawing office services ltd tel: 01604 767771 email: info@drawingofficeservices.co.uk		

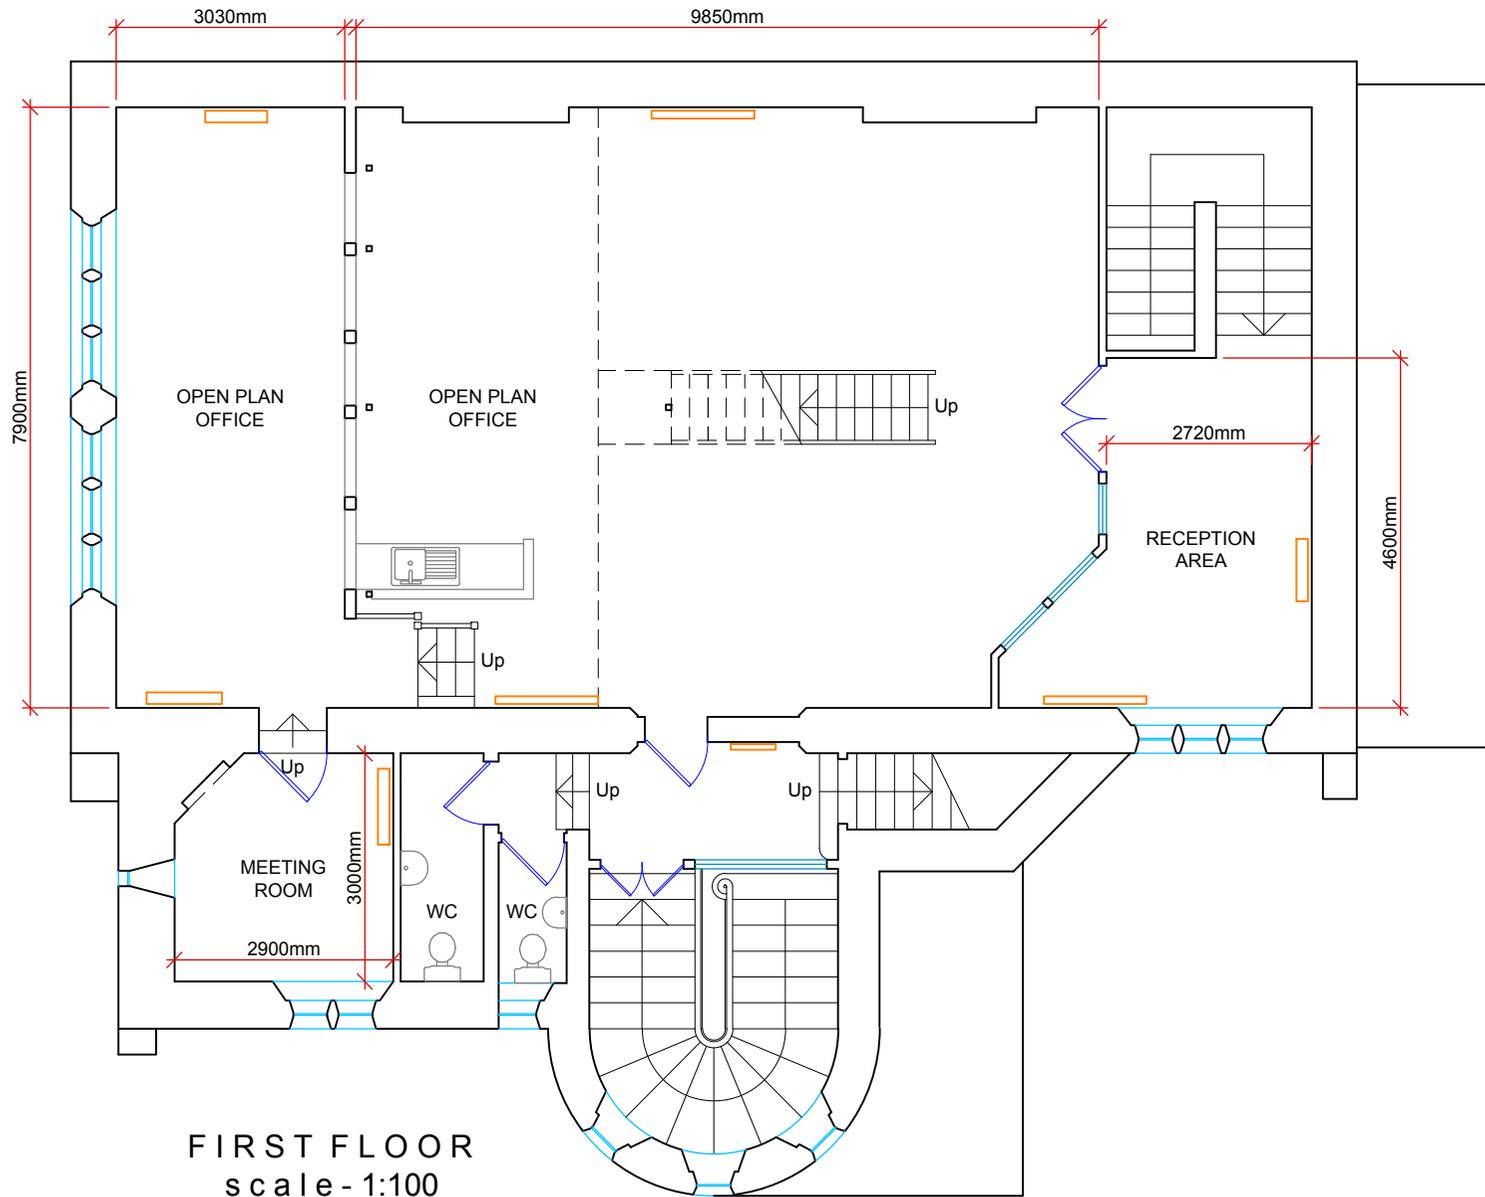

FIRST FLOOR
scale - 1:100



Address		
St Edburgs Hall Bicester		
Title		
First Floor Plan		
Drawn	Date	Scale
TDO	April 2021	1:100 at A4
Drawing No.		
2104-11		
the drawing office services ltd tel: 01604 767771 email: info@drawingofficeservices.co.uk		

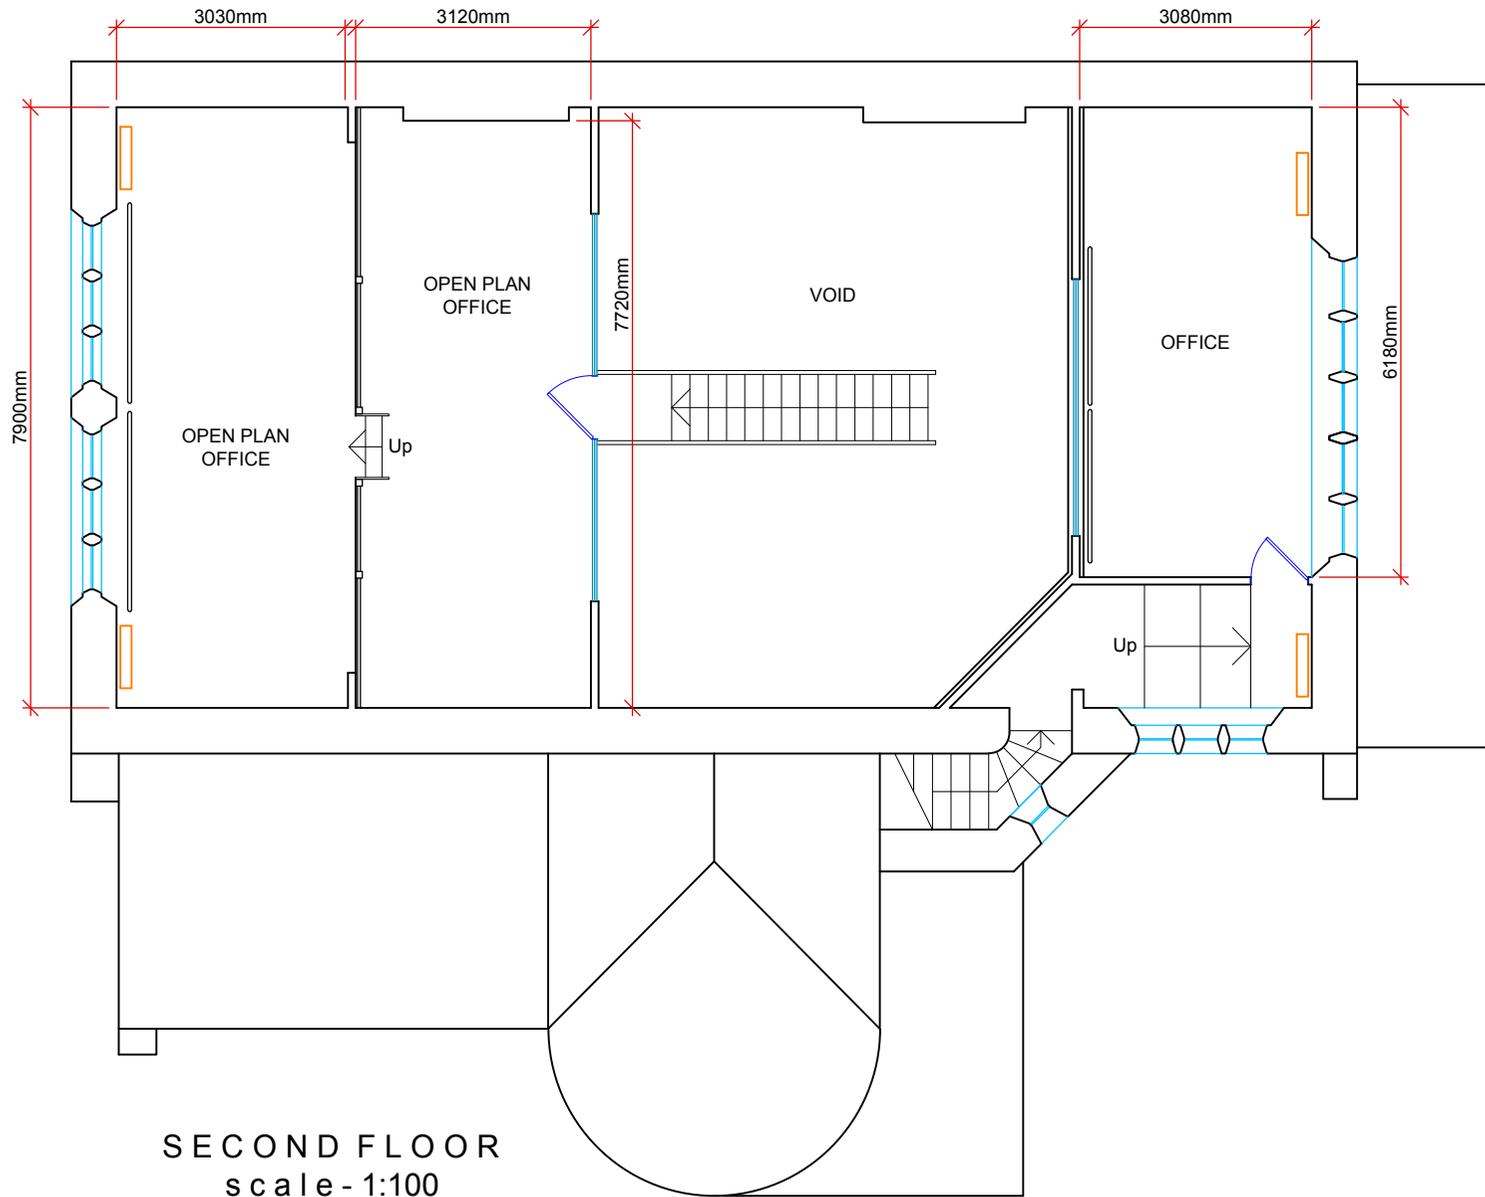

SECOND FLOOR
scale - 1:100



SCALE 1:100 - METRES

Address		
St Edburgs Hall Bicester		
Title		
Second Floor Plan		
Drawn	Date	Scale
TDO	April 2021	1:100 at A4
Drawing No.		
2104-12		
the drawing office services ltd tel: 01604 767771 email: info@drawingofficeservices.co.uk		