


4a PARSONS STREET

glass frontage

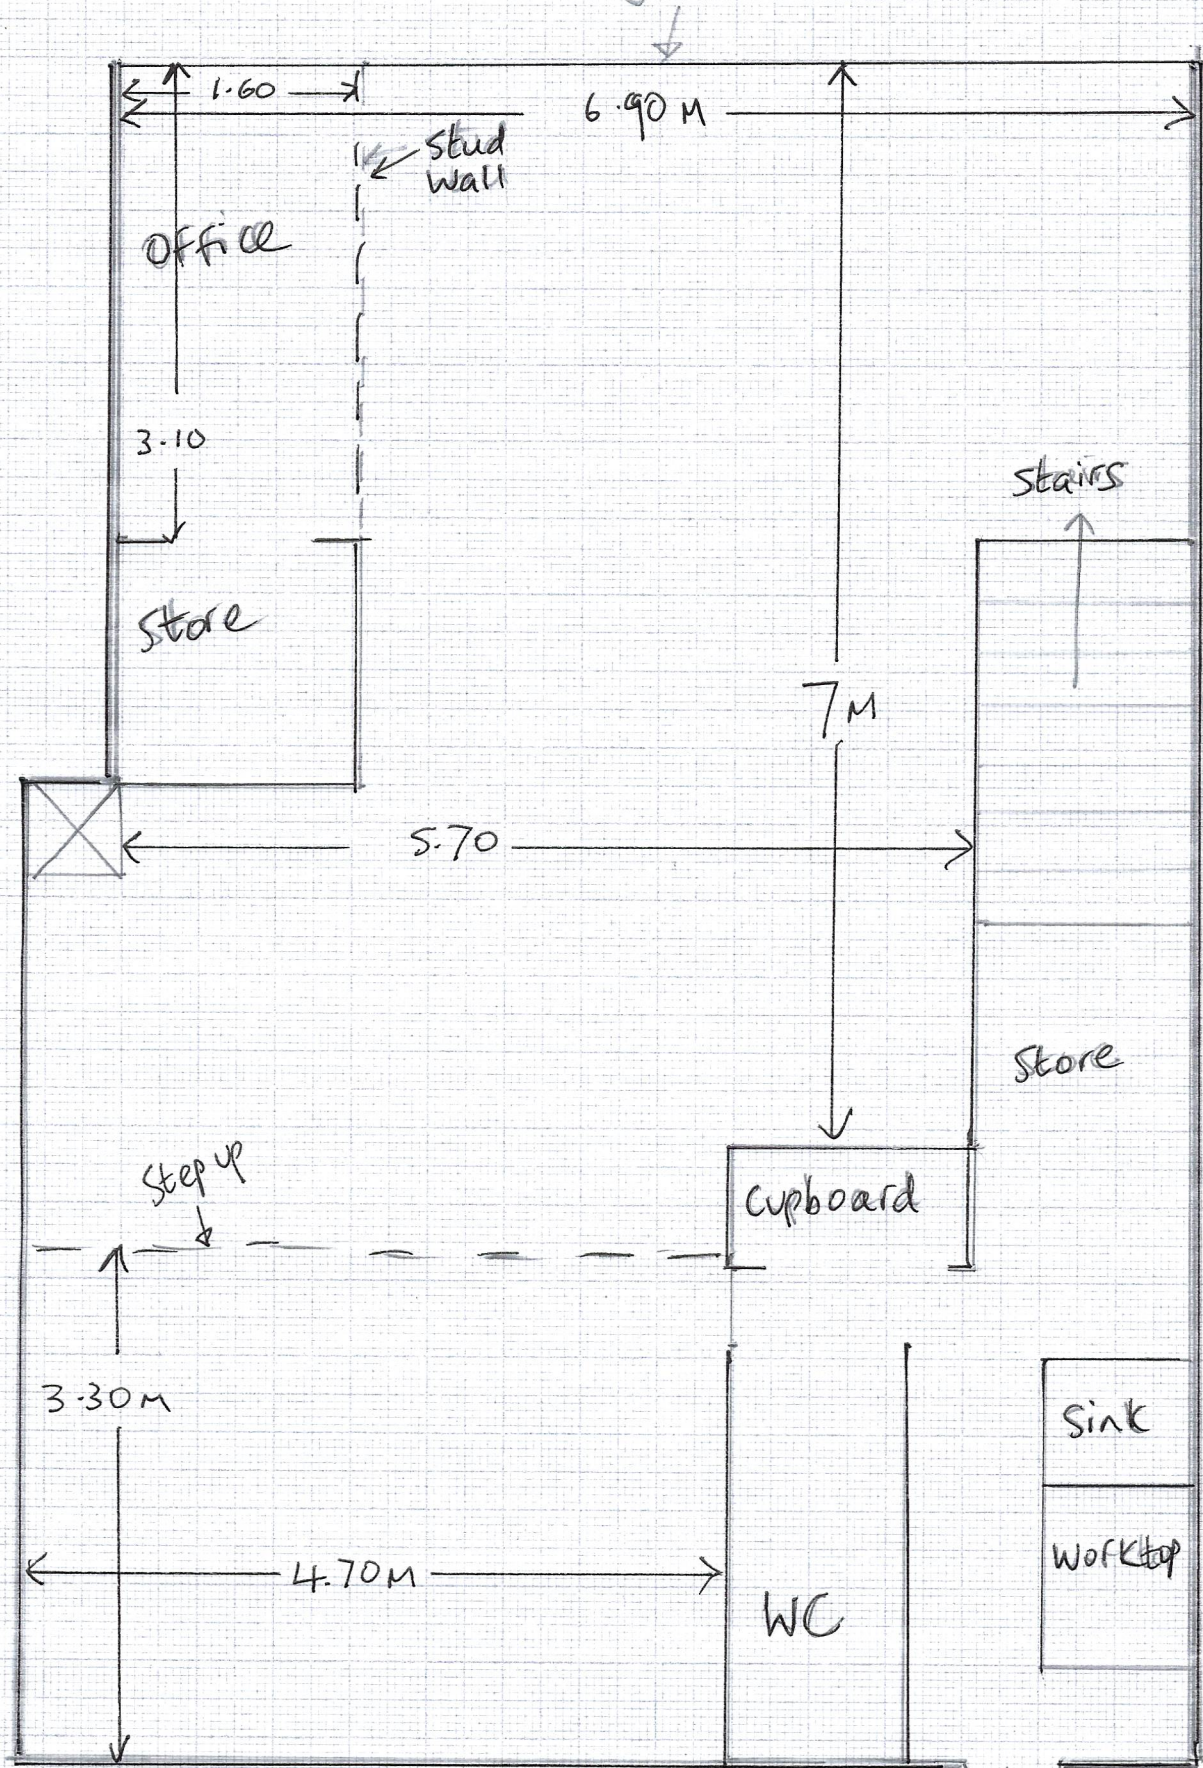

Sketch plan
Not to scale

fire exit