


FREEHOLD FOR SALE



Middleton Farmhouse
and stable block, 37
Main Road, Middleton
Cheney, OX17 2QT

Planning Granted
for Change of Use
to a Dwelling

Extensive accommodation
of 5,293 sq ft

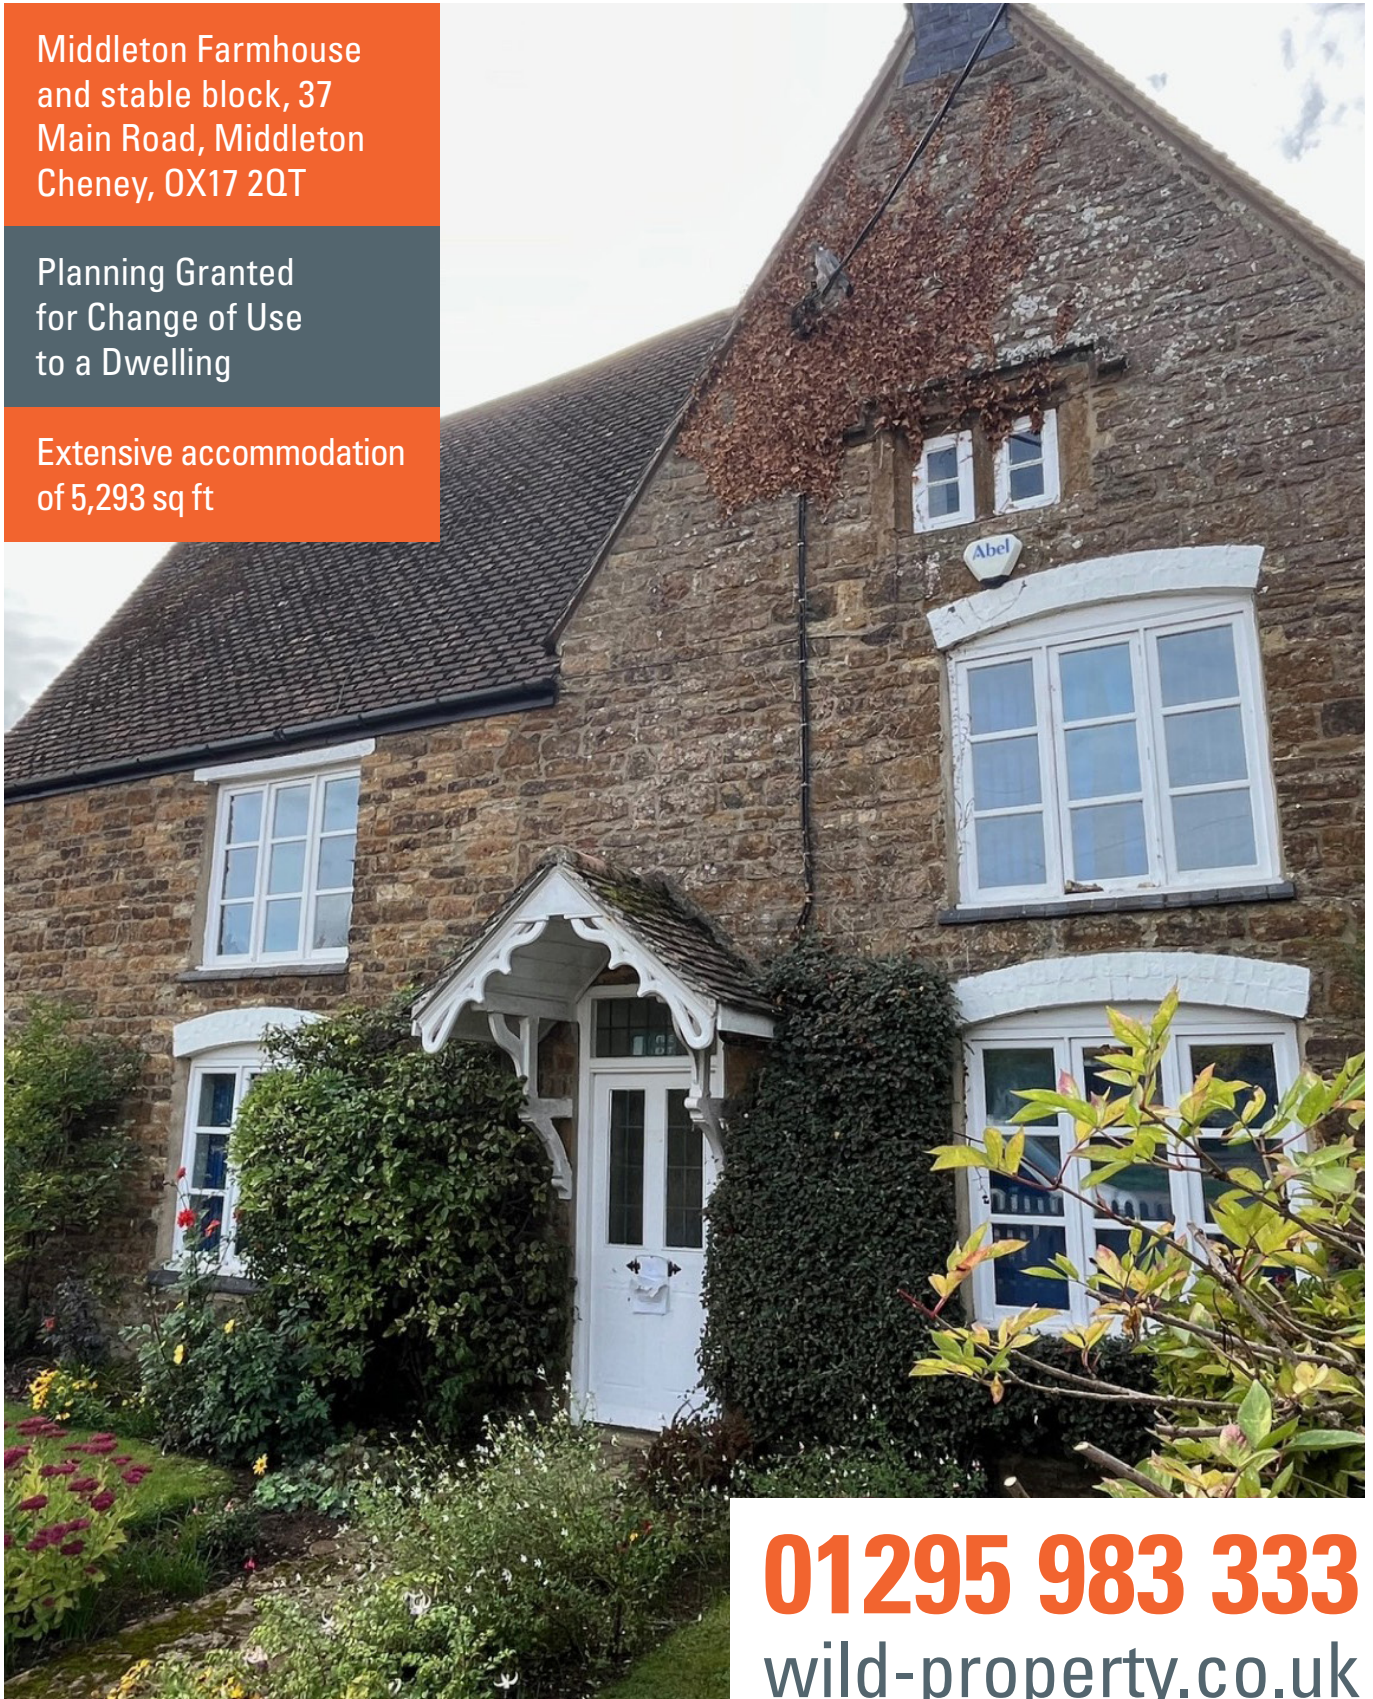

01295 983 333
wild-property.co.uk



Previously Offices with Planning Granted for Change of Use to a Substantial Family Home with a Courtyard Garden and former Stable Block.

The Opportunity

The property has been used as an office within a courtyard setting. It is Grade II Listed and located on the main road running through the village of Middleton Cheney. The building was originally a farmhouse and a planning application has been granted for change of use to a dwelling. The freehold of the entire property is for sale.

Location

The property is located within the village of Middleton Cheney, situated on the main road through the village.



Wild Property Consultancy Ltd | Sugarford House, 46 South Bar, Banbury, OX16 9AB | T: 01295 983 333 | E: neil@wild-property.co.uk

Commercial Property | Chartered Surveyors | Asset Management | Investment

ATTIC FLOOR



Description

With an access from Main Road into a central courtyard, Middleton Farmhouse is a Grade II Listed Building dating from the 1680's. It comprises a ground, first and second floor with a basement. The property has been offices since c. 1989 but for most of its history has been a farmhouse and outbuildings. There is a stable block converted into ground and first floor offices.

The Farmhouse

At ground floor there is a kitchen, utility room and three further reception rooms. There are two separate staircases to the first floor which includes three rooms and a bathroom. Within the attic are three further rooms and a bathroom. There is a cellar.

Former Stables

This is currently offices over two floors and is included within the planning permission for use as a dwelling. The Stables also had a separate permission for conversion into two holiday cottages.

Store

There are ground and first floor store rooms accessed from the courtyard providing an opportunity for further accommodation or separate annex.

Courtyard and External Areas

There is hardstanding providing an attractive courtyard from which access to the buildings is provided. There is a front garden with path to the front door of the farmhouse.

Overall the property comprises 5,293 sq ft. Floor plans are available.

RECEPTION ROOM 1



KITCHEN



RECEPTION ROOM 2



ATTIC FLOOR



CELLAR





Services

There is mains water, electric, gas and sewage. We have not tested any of the services.

Business Rates

The building is assessed for business rates with a Rateable Value of £26,000. For any period during which the building is empty, then business rates is zero, as business rates does not apply to empty listed buildings.

Energy Performance Certificate

37 Main Road MIDDLETON CHENEY OX17 2QT	Energy rating D
Valid until 18 October 2033	Certificate number 2936-4322-2912-3600-7170


Planning

A Planning and Listed Building Permission has been granted for the change of use to a substantial dwelling with home office and associated outbuildings. The stable block is identified on the planning application as being a workshop, annexe and storage associated with the main dwelling. The application shows off street parking for three cars at the front, with the courtyard converted into a lawn and garden. Planning Reference 2023/8038/FULL.


The stable block has an earlier permission, granted in June 2022 but not implemented, to alter the building, by way of installing a minimal amount of internal walls and a new staircase, into two cottages for holiday accommodation. Planning Reference WNS/2022/0664/FUL.

Wild Property Consultancy Ltd | Sugarford House, 46 South Bar, Banbury, OX16 9AB | T: 01295 983 333 | E: neil@wild-property.co.uk


Commercial Property | Chartered Surveyors | Asset Management | Investment

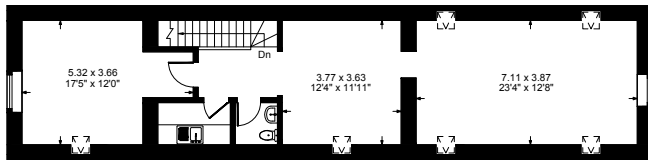


The Stables First Floor

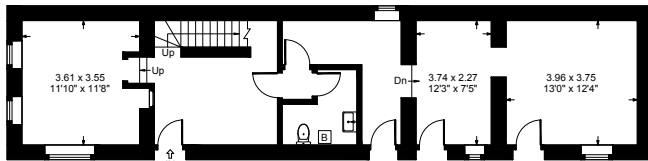


The Stables Ground Floor

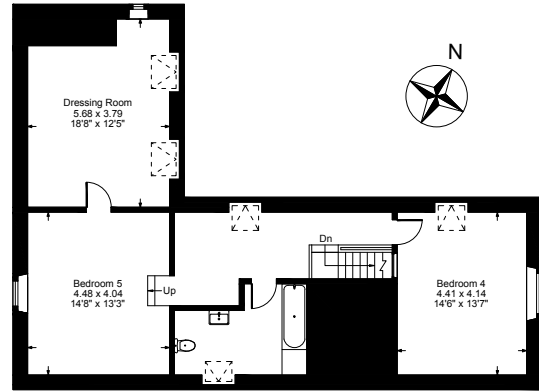

Second Floor

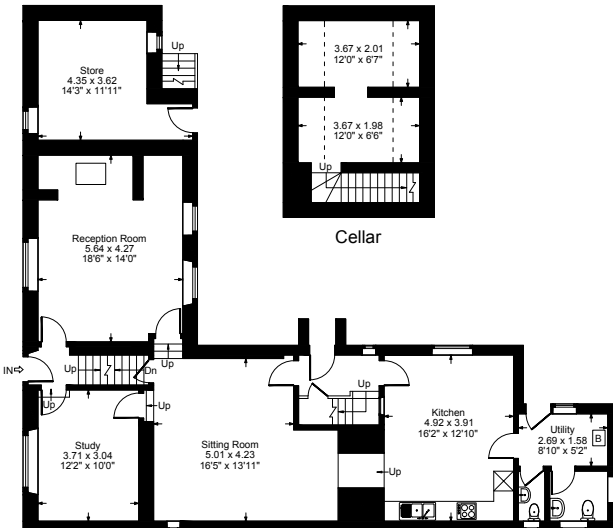

Ground Floor

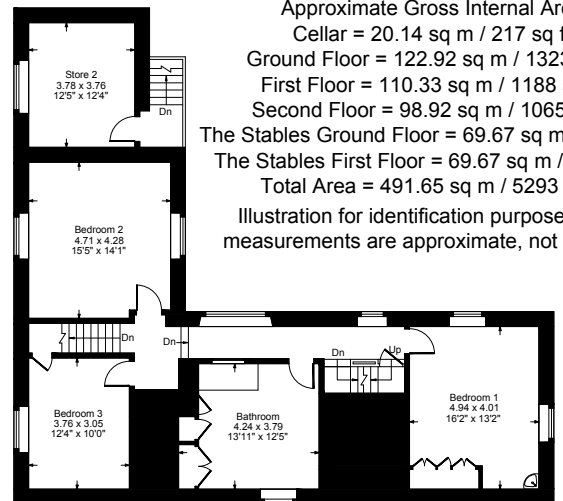

First Floor

Approximate Gross Internal Area
 Cellar = 20.14 sq m / 217 sq ft
 Ground Floor = 122.92 sq m / 1323 sq ft
 First Floor = 110.33 sq m / 1188 sq ft
 Second Floor = 98.92 sq m / 1065 sq ft
 The Stables Ground Floor = 69.67 sq m / 750 sq ft
 The Stables First Floor = 69.67 sq m / 750 sq ft
 Total Area = 491.65 sq m / 5293 sq ft
 Illustration for identification purposes only,
 measurements are approximate, not to scale.

Viewings

Please contact us for viewings which shall be strictly by appointment only.

Guide Price

£725,000.

This is a sale of a commercial property. The price stated is exclusive of VAT.

FURTHER INFORMATION

We have a full set of floor plans. Contact Neil Wild for further information.

t: 01295 983333

e: neil@wild-property.co.uk

www.wild-property.co.uk



Or our joint agent, Round and Jackson

t: 01295 279953



IMPORANT NOTICE

Wild Property Consultancy gives notice to anyone who may read these particulars as follows;

1. These particulars are prepared for the guidance of prospective purchasers / lessees. They are intended to give a fair overall description of the property but are not intended to constitute part of an offer or contract.
2. Any information contained herein is given in good faith but should not be relied upon as being a statement of representation or fact.
3. Nothing in these particulars shall be deemed to be a statement that the property is in good condition or otherwise nor that any services or facilities are in good order.
4. The photographs show only certain parts and aspects of the property. Certain aspects may have changed since the photographs were taken and it should not be assumed that the property remains precisely as displayed in the photographs.
5. Any areas, measurements or distances referred to are approximate only.
6. Where there is a reference to the fact that alterations have been carried out or that a particular use is made of any part of the property this is not intended to be a statement that a necessary planning, building regulations or other consent has been obtained and these matters must be verified by any intending purchaser/ lessee.
7. Descriptions of a property are inevitably subjective and the descriptions contained therein are used in good faith as an opinion and not by way of statement or fact.
8. The agent has a financial interest in this property.